


Sthillmore Homes, Example: Arboricultural Constraints Plan

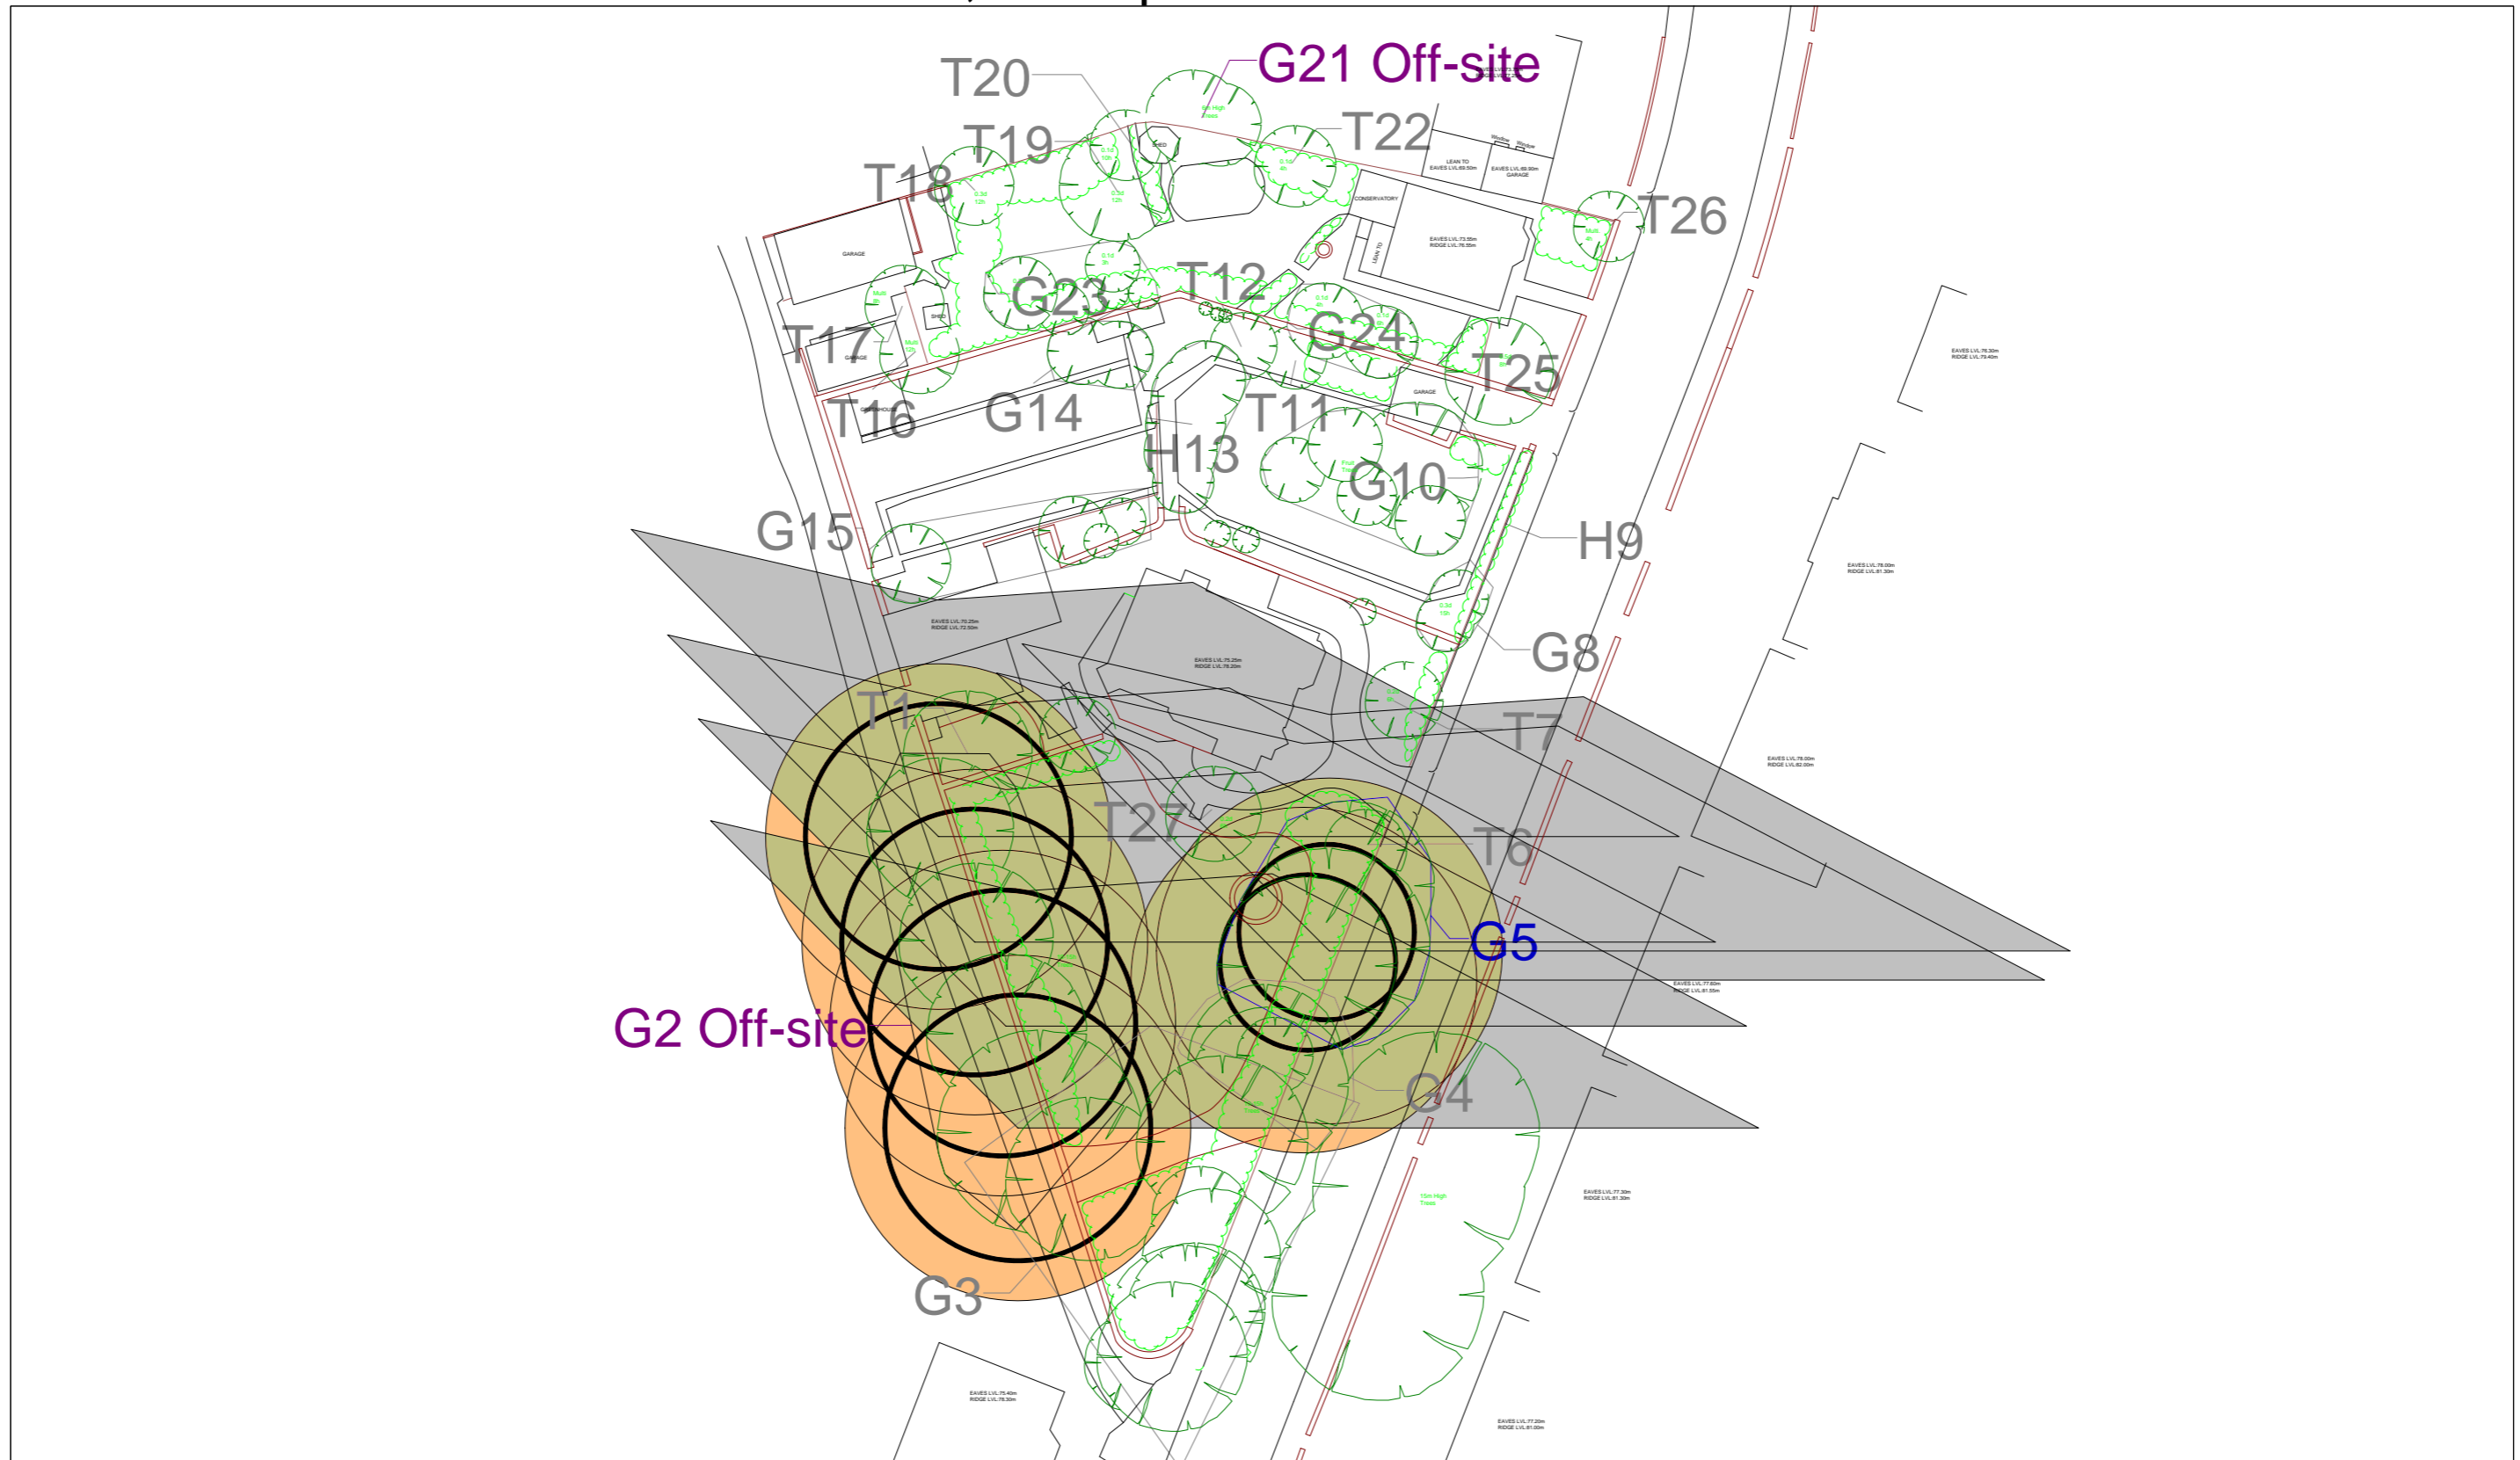

**Please refer to JP Associates report
Example dated January 2009
Tree Nos. refer to tree survey schedule**

Given scale accurate @ A3

Key:
Amenity Clearance Zones;
Gray shaded area - Shadow length area
Tan shaded area - Amenity separation distance

Tree Protection;
Black line - Notional RPA



Client:	Sthillmore Homes
Project Ref.:	Example
Drawn by:	JPP
Date: 19/02/2009	Scale: 1:500



JP Associates
46 St. Peter Street
Tiverton
EX16 6NR

Tel: 0845 643 1161
Email: office@jp-associates.co.uk