


Sthillmore Homes, Example: Tree Survey Plan

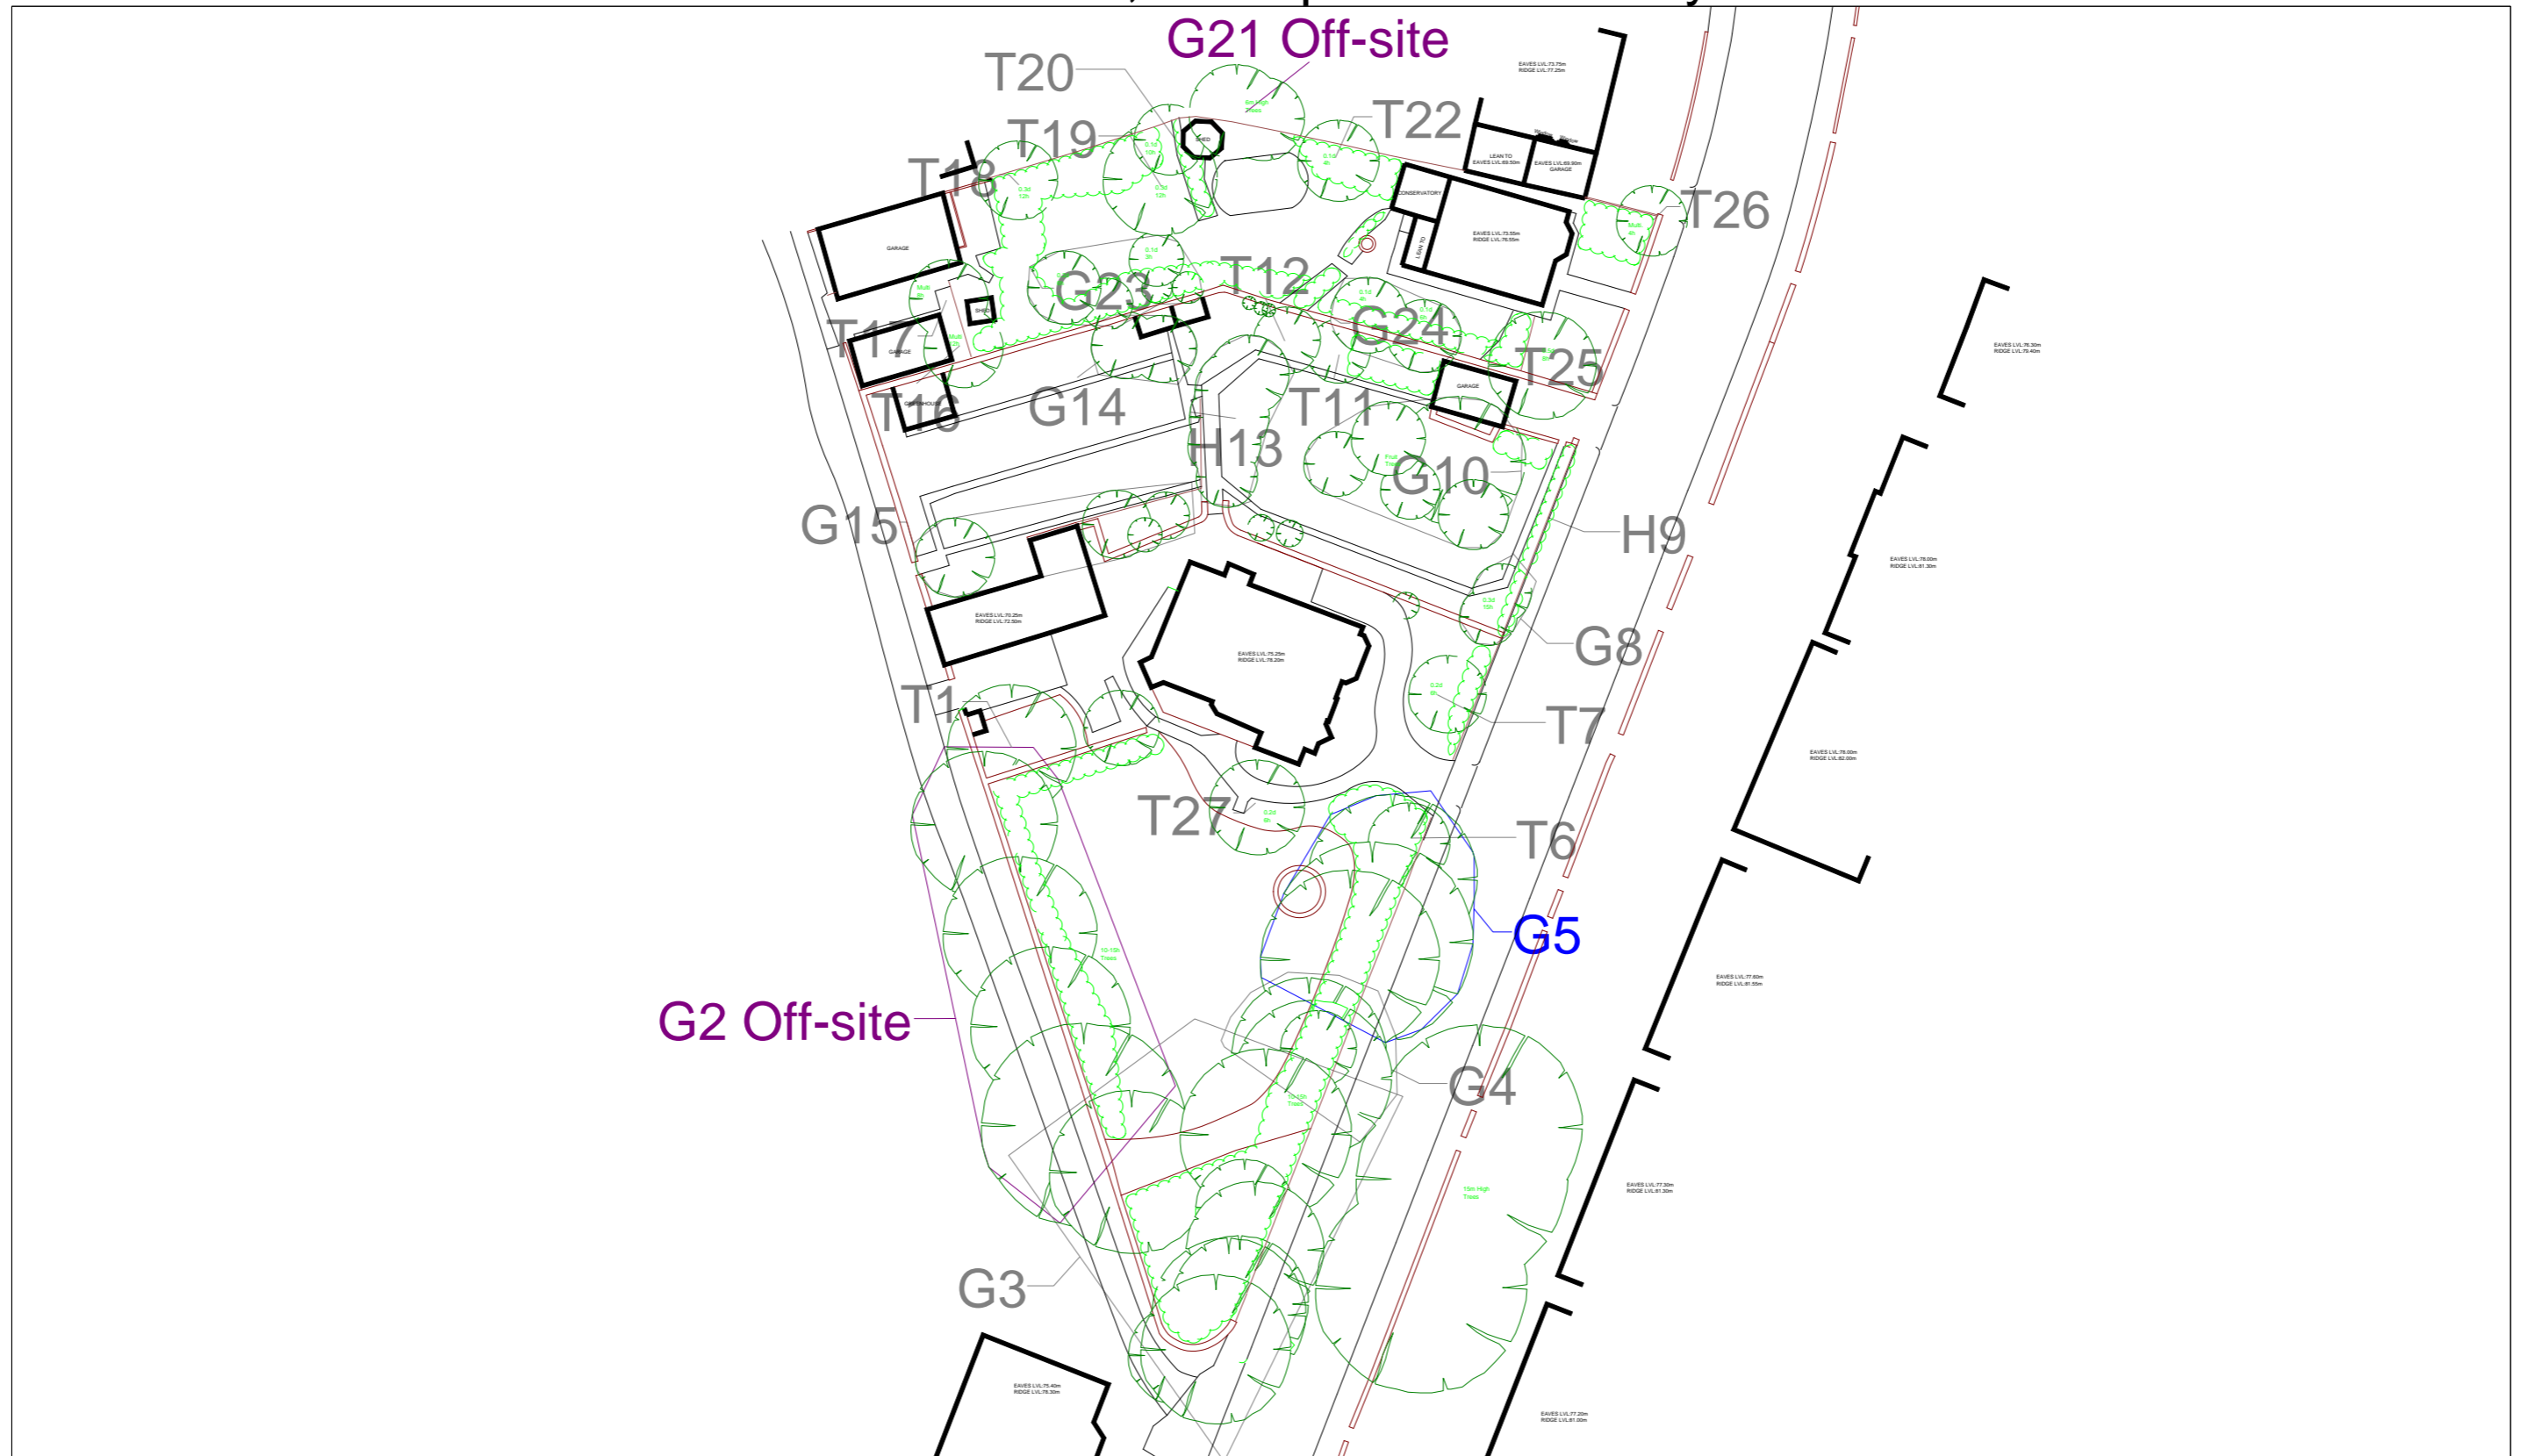

**Please refer to JP Associates report
Ref. Example dated January 2009**

Given scale accurate @ A3

Key:
 (Green Nos. Category A)
 Blue Nos. Category B
 Gray Nos. Category C
 (Red Nos. Category R)
 Purple Nos. Off-site



Client:	Sthillmore Homes
Project Ref:	Example
Drawn by:	JPP
Date: 19/02/2009	Scale: 1:500



JP Associates
 46 St. Peter Street
 Tiverton
 EX16 6NR

Tel: 0845 643 1161
 Email: office@jp-associates.co.uk