


Tree Protection Barrier Detail

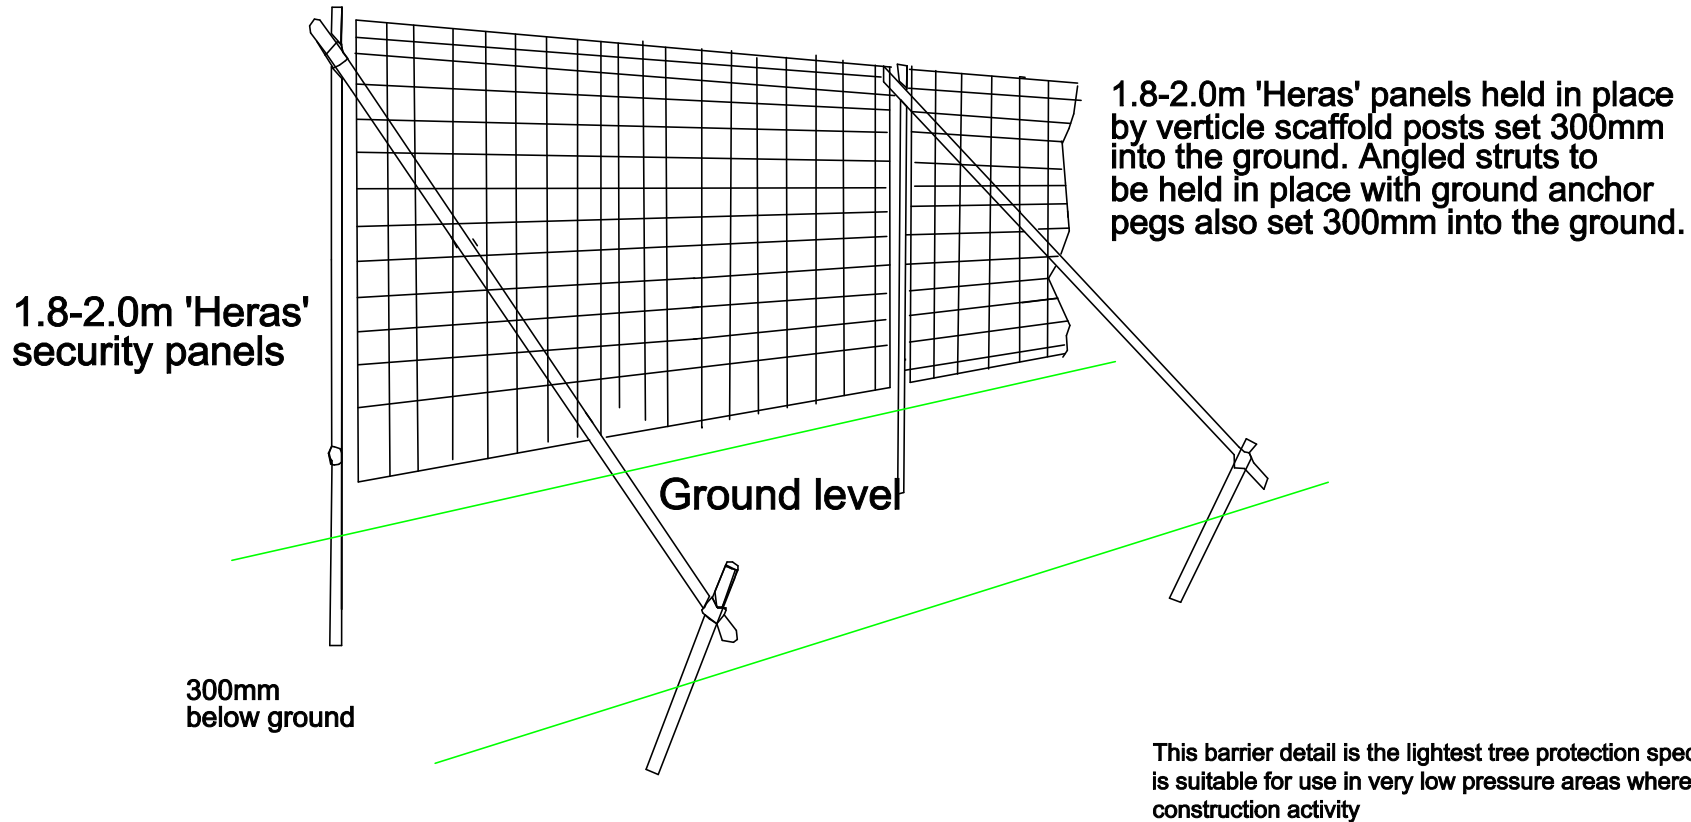

JP Associates
46St. Peter Street
Tiverton
EX16 6NR

Tel: 0845 643 1161
Email:
office@jp-associates.co.uk

Tree Protection Barrier: Light Specification

Client:	
Plan Ref:	
Drawn by:	
Date:	Scale :