


# Tree Protection Barrier Detail

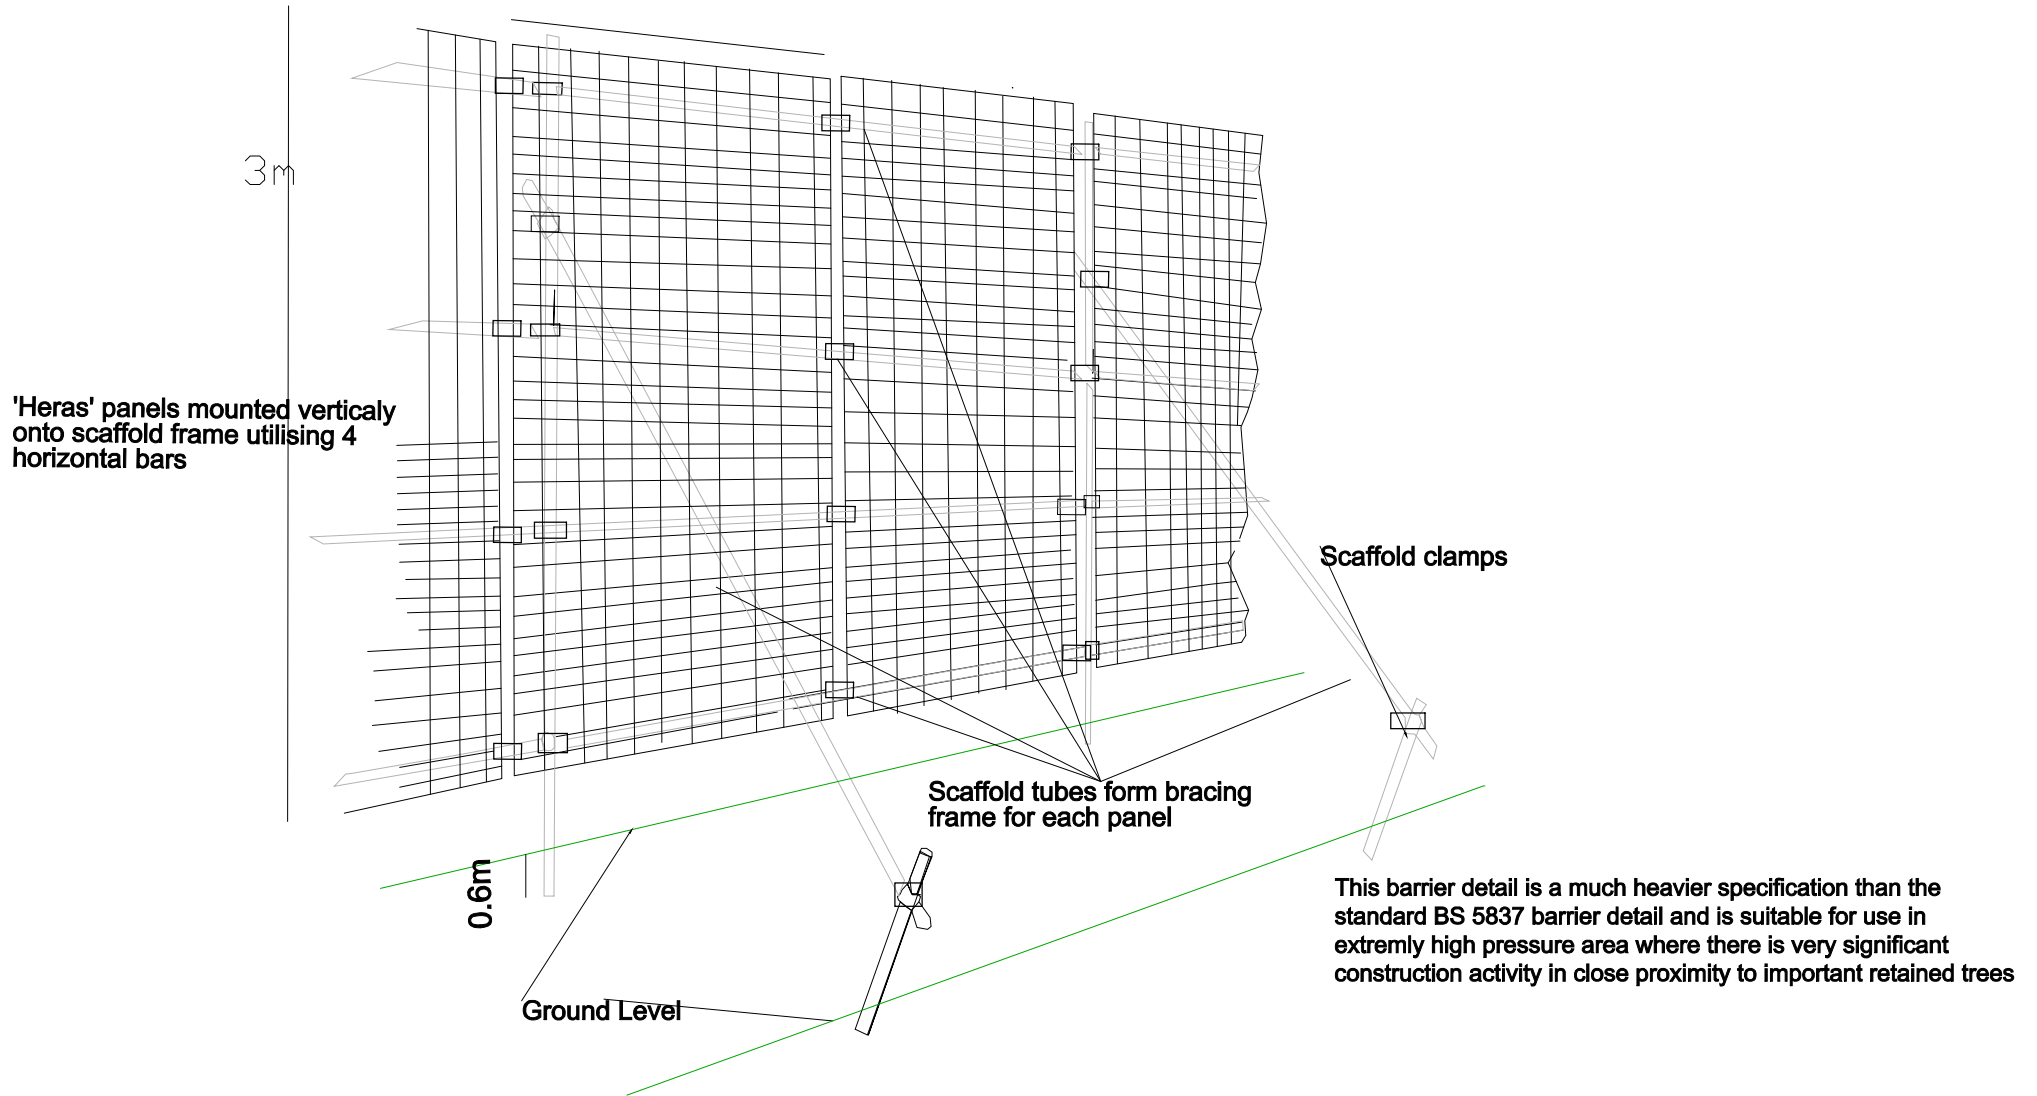

**JP Associates**  
 46St. Peter Street  
 Tiverton  
 EX16 6NR

Tel: 0845 643 1161  
 Email:  
 office@jp-associates.co.uk

## Tree Protection Barrier: Heavy Duty Specification

<b>Client:</b>	
<b>Plan Ref:</b>	
<b>Drawn by:</b>	
<b>Date:</b>	<b>Scale :</b>