


Hedge Protection Fence Detail

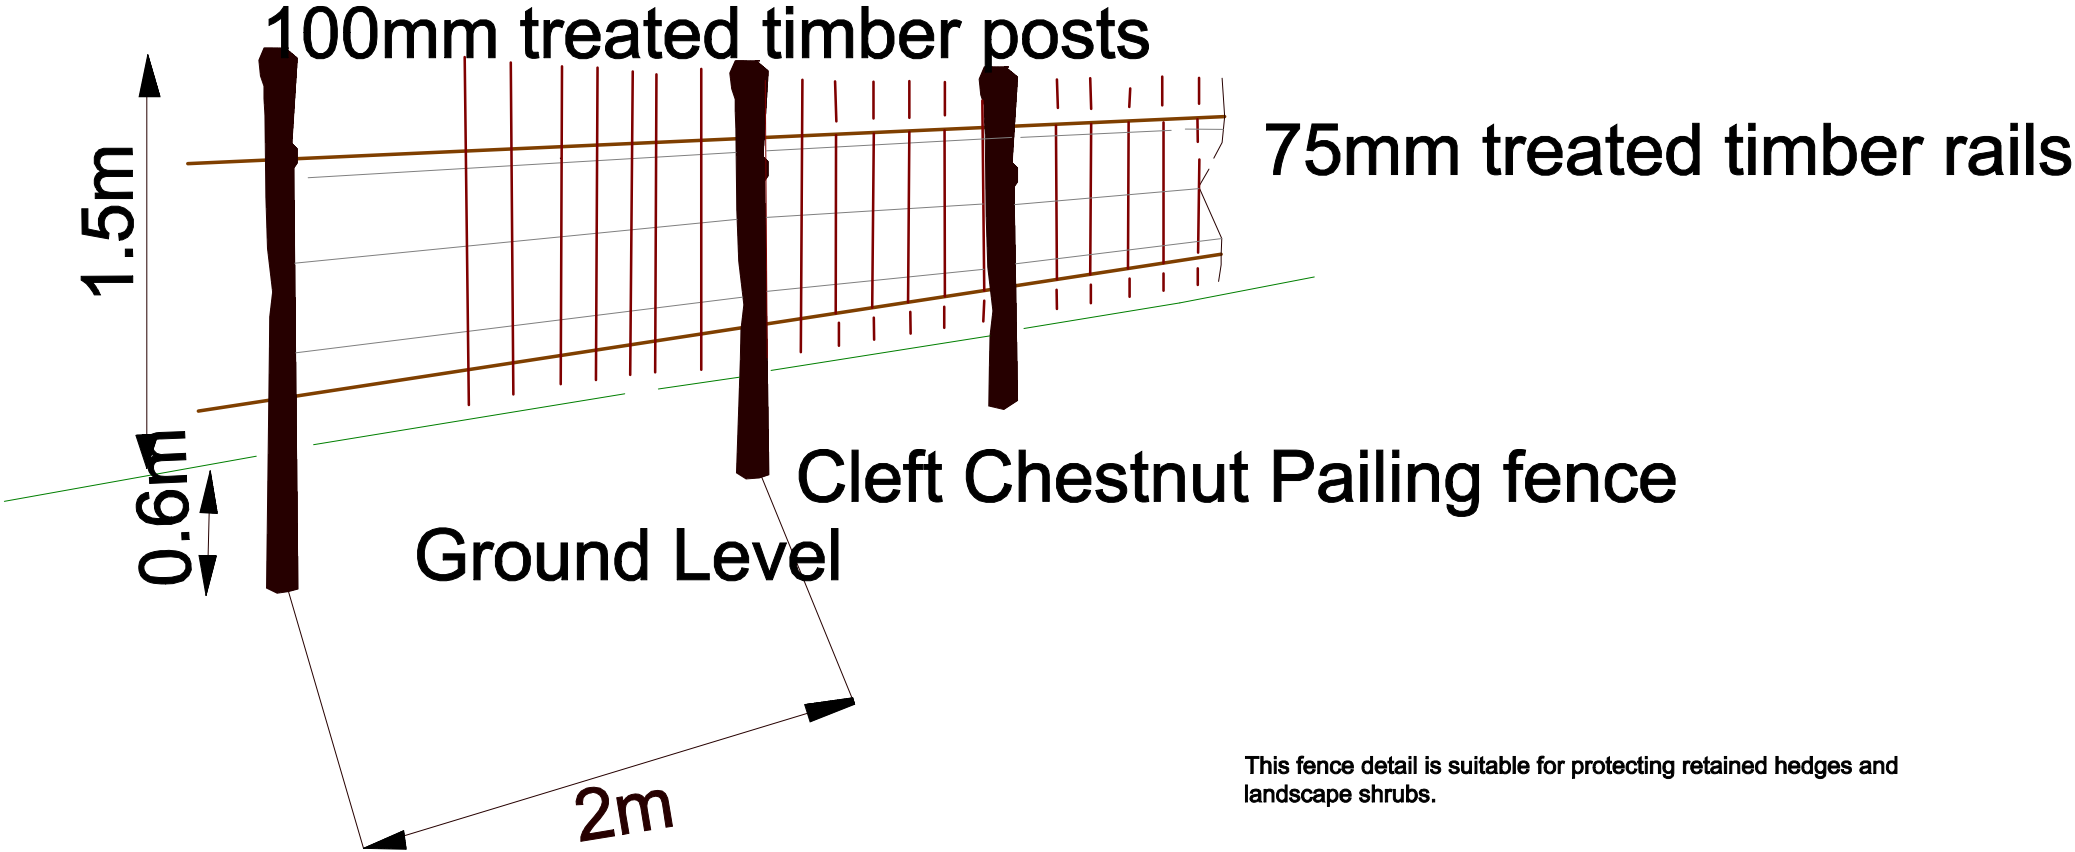

This fence detail is suitable for protecting retained hedges and landscape shrubs.



JP Associates
 46St. Peter Street
 Tiverton
 EX16 6NR

Tel: 0845 643 1161
 Email:
 office@jp-associates.co.uk

Hedge Protection Fence

Client:	
Plan Ref:	
Drawn by:	
Date:	Scale :